An aerial view of a modern backyard featuring a swimming pool with a stone tile deck. The pool has a built-in spa area with steps. Surrounding the pool is a large patio area with light-colored stone tiles. There are several lounge chairs, a wooden coffee table, and a large white umbrella. The backyard is landscaped with various plants, including purple flowers, green shrubs, and a large tree with pink blossoms in the foreground. A white house with large windows is visible in the background.

Scape **id**

What's included in our professional design packages?

Our goal is to provide drawings and visuals that bring your design to life with professional precision. Our deliverables include **realistic 3D visuals, material and hardscape plans, planting plans**, and a plant palette suitable for your local climate, along with **lighting design** and night renderings.

Design Package Deliverables

Affordable, custom-fit design plans for residential projects

Starter

Yard Feature Design

- ✓ Feature Design
- ✓ Hardscape plan
- ✓ 3D Renderings
- ✓ Walkthrough video
- ✓ 8 Day Delivery
- ✓ 2 Design revisions
- ✓ Existing environment
- ✓ Customizable

Add-On Services

- ✓ Material Pallet
- ✓ Extra Revision
- ✓ Fast delivery (4 Days)

Premium

Backyard or Front Yard Design

- ✓ Professional Design
- ✓ Hardscape plan
- ✓ 3D Renderings
- ✓ Walkthrough video
- ✓ 10 Day Delivery
- ✓ 5 Design revisions
- ✓ Side yard included
- ✓ Customizable

Add-On Services

- ✓ Planting Layout
- ✓ Lighting Layout
- ✓ Material Pallet
- ✓ Extra Revision
- ✓ Fast delivery (6 Days)

Luxe

Entire yard Design

- ✓ Professional Design
- ✓ Hardscape plan
- ✓ 3D Renderings
- ✓ Walkthrough video
- ✓ 10 Day Delivery
- ✓ 8 Design revisions
- ✓ Side yard included
- ✓ Customizable

Add-On Services

- ✓ Planting Layout
- ✓ Lighting Layout
- ✓ Material Pallet
- ✓ Extra Revision
- ✓ Fast delivery (6 Days)

A Beautiful Yard, Designed in four simple steps

Get your first draft in less than 2 weeks with our streamlined online design process.

I

Share your vision.

Tell us about your budget, vision, and needs, and upload photos of your yard and inspirations. We will assess your requirements and site conditions to begin your design.

II

Partner with a Designer.

Your designer provides dedicated communication to develop a custom landscape design with photo-real visuals and build-ready 2D plans.

III

III

Review & Refine.

We collaborate with you through the revision process, incorporating your feedback to refine the design until it aligns with your vision.


IV

Final Design Package.

Once approved, you'll receive a complete, professionally detailed design package that any landscape contractor can easily build from.

FAQ *How long does the entire process take? You'll receive your first draft within 10 business days. Most clients receive their final package within 3-5 weeks, depending on design review time and number of revisions.*

Package Deliverables - Detailed 2D hardscape plan

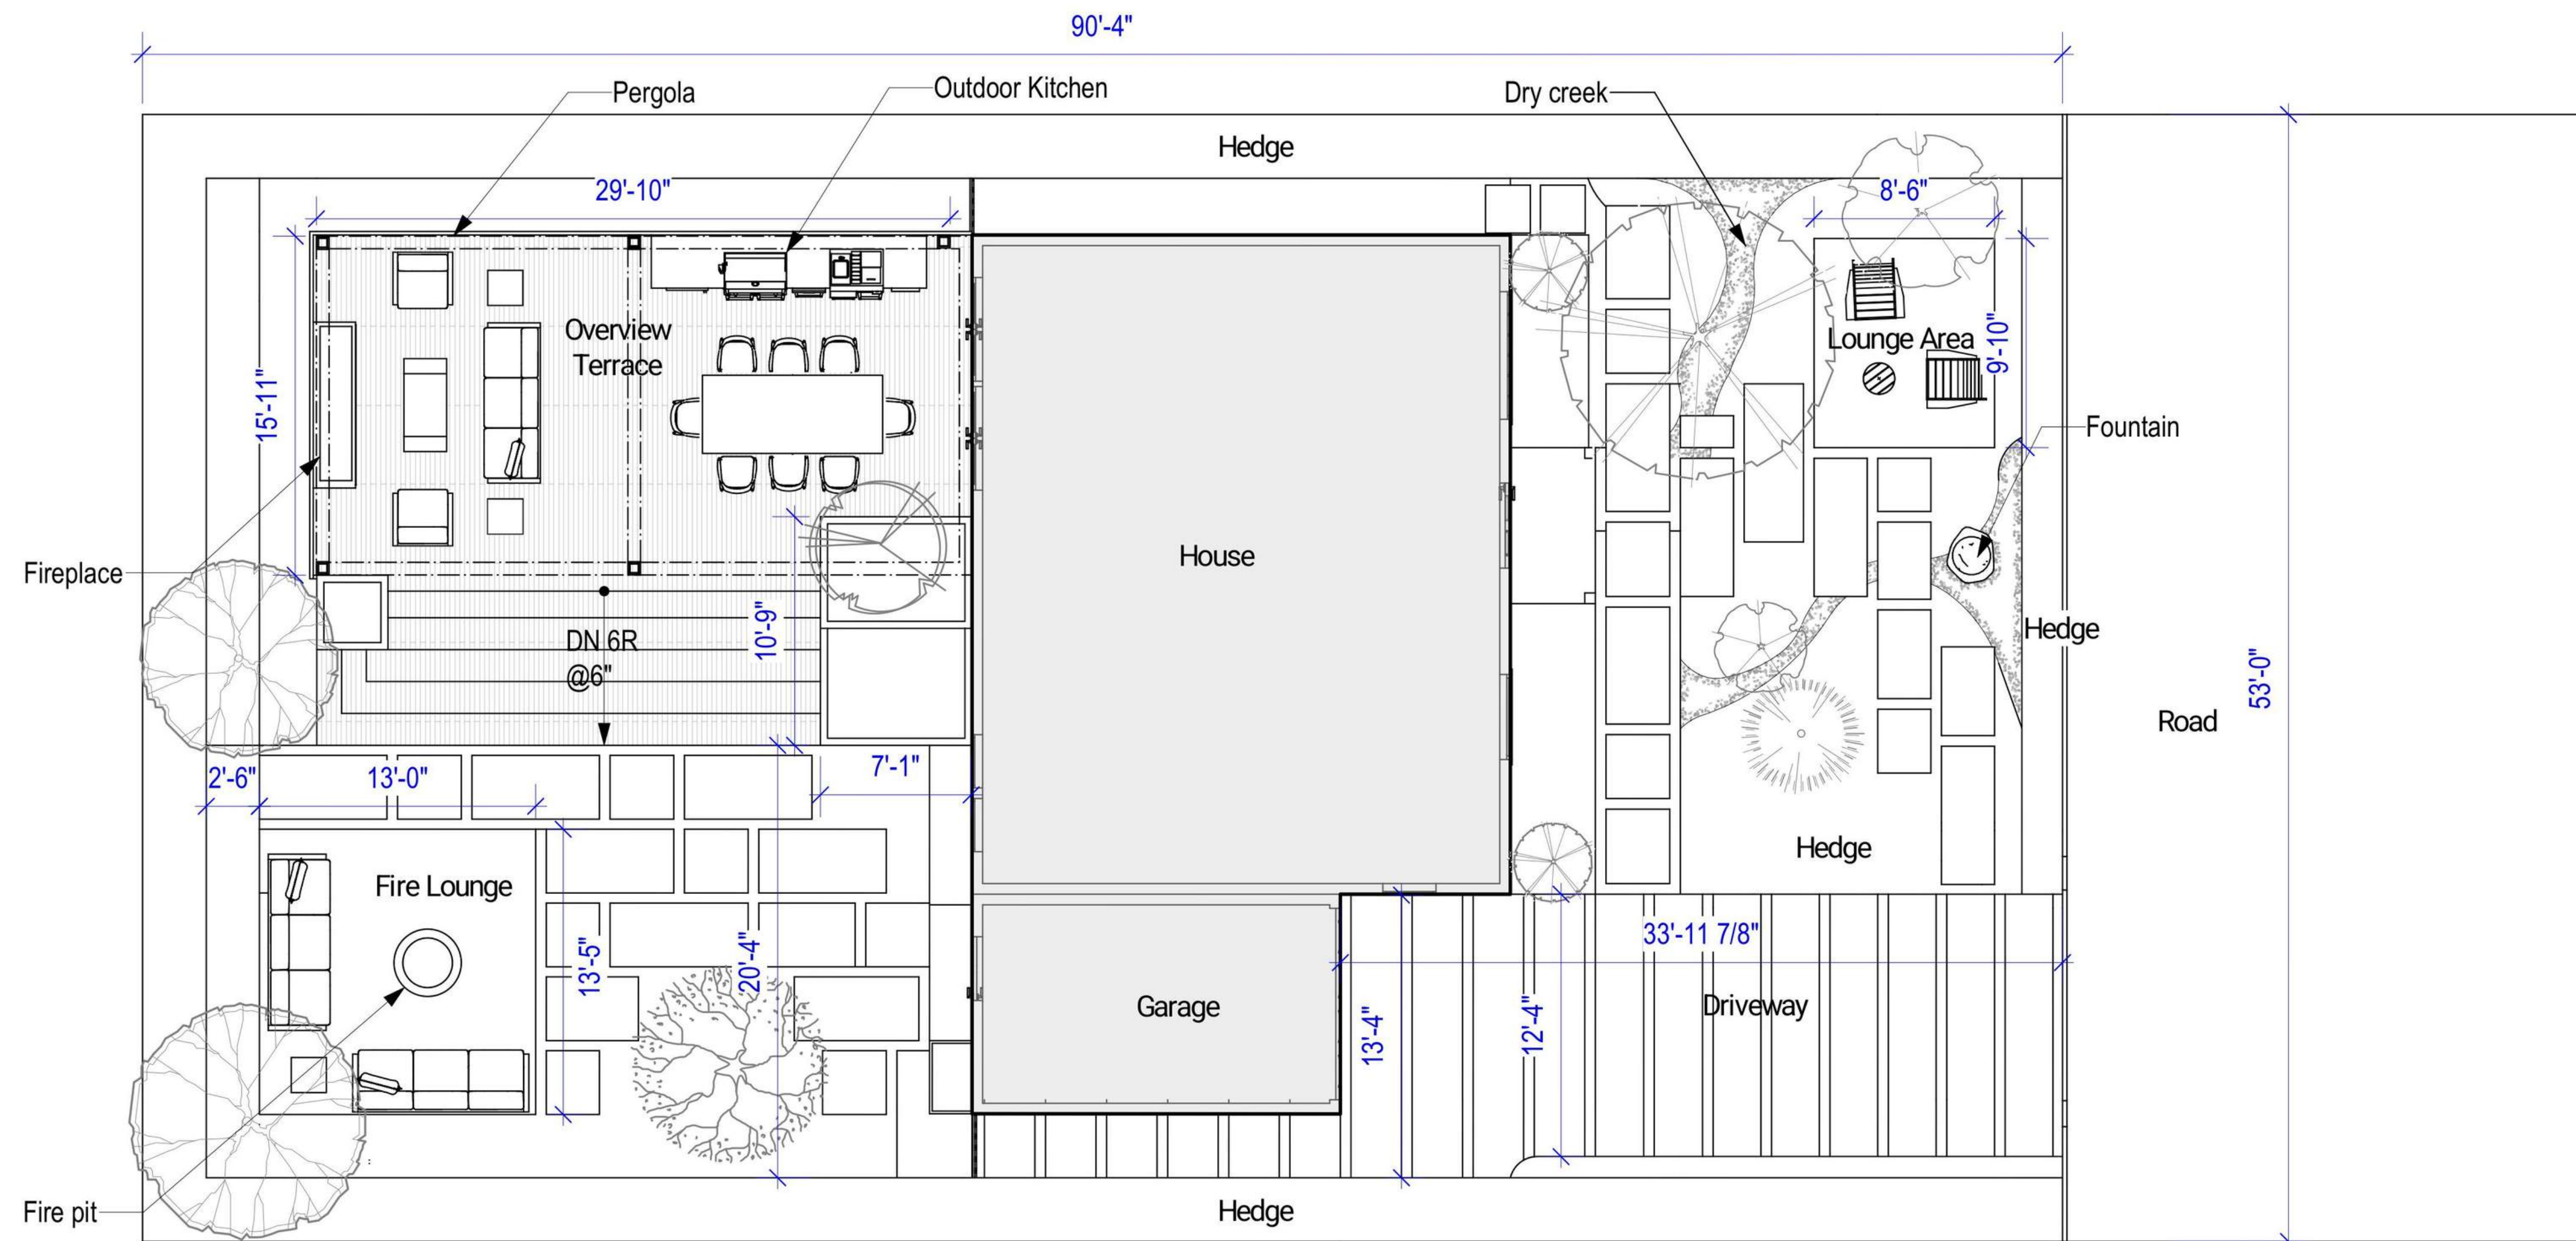

General Notes:

1. The hardscape plan is schematic only. Final construction of the design shall be verified on-site and approved by the client and installer according to site conditions.
2. The client/installer is responsible for the installation and maintenance of all hardscape and plant material during/after construction.
3. The installer is responsible for the location and protection of all underground utilities and irrigation lines prior to the commencement of work.
4. The installer is responsible for ensuring positive drainage away from all structures.
5. All existing plants to be retained must be protected during installation and construction. Root zones shall not be used for storage of any kind.
6. All work shall comply with applicable HOA standards and guidelines, if required.
7. All dimensions are in feet and inches.


Mood Board



Fire Pit



Deck Cover

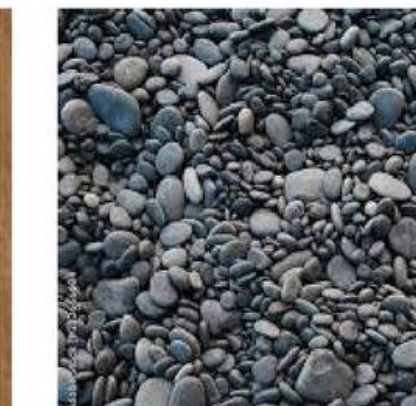

Pea Gravel



Concrete Paving

Title
Hardscape Plan

Project Number
L1-02124

Scale
1:100




Drawn By
Mal

Date
2026-03-24

Package Deliverables - 3D Photorealistic renderings



Package Deliverables - 3D Photorealistic renderings

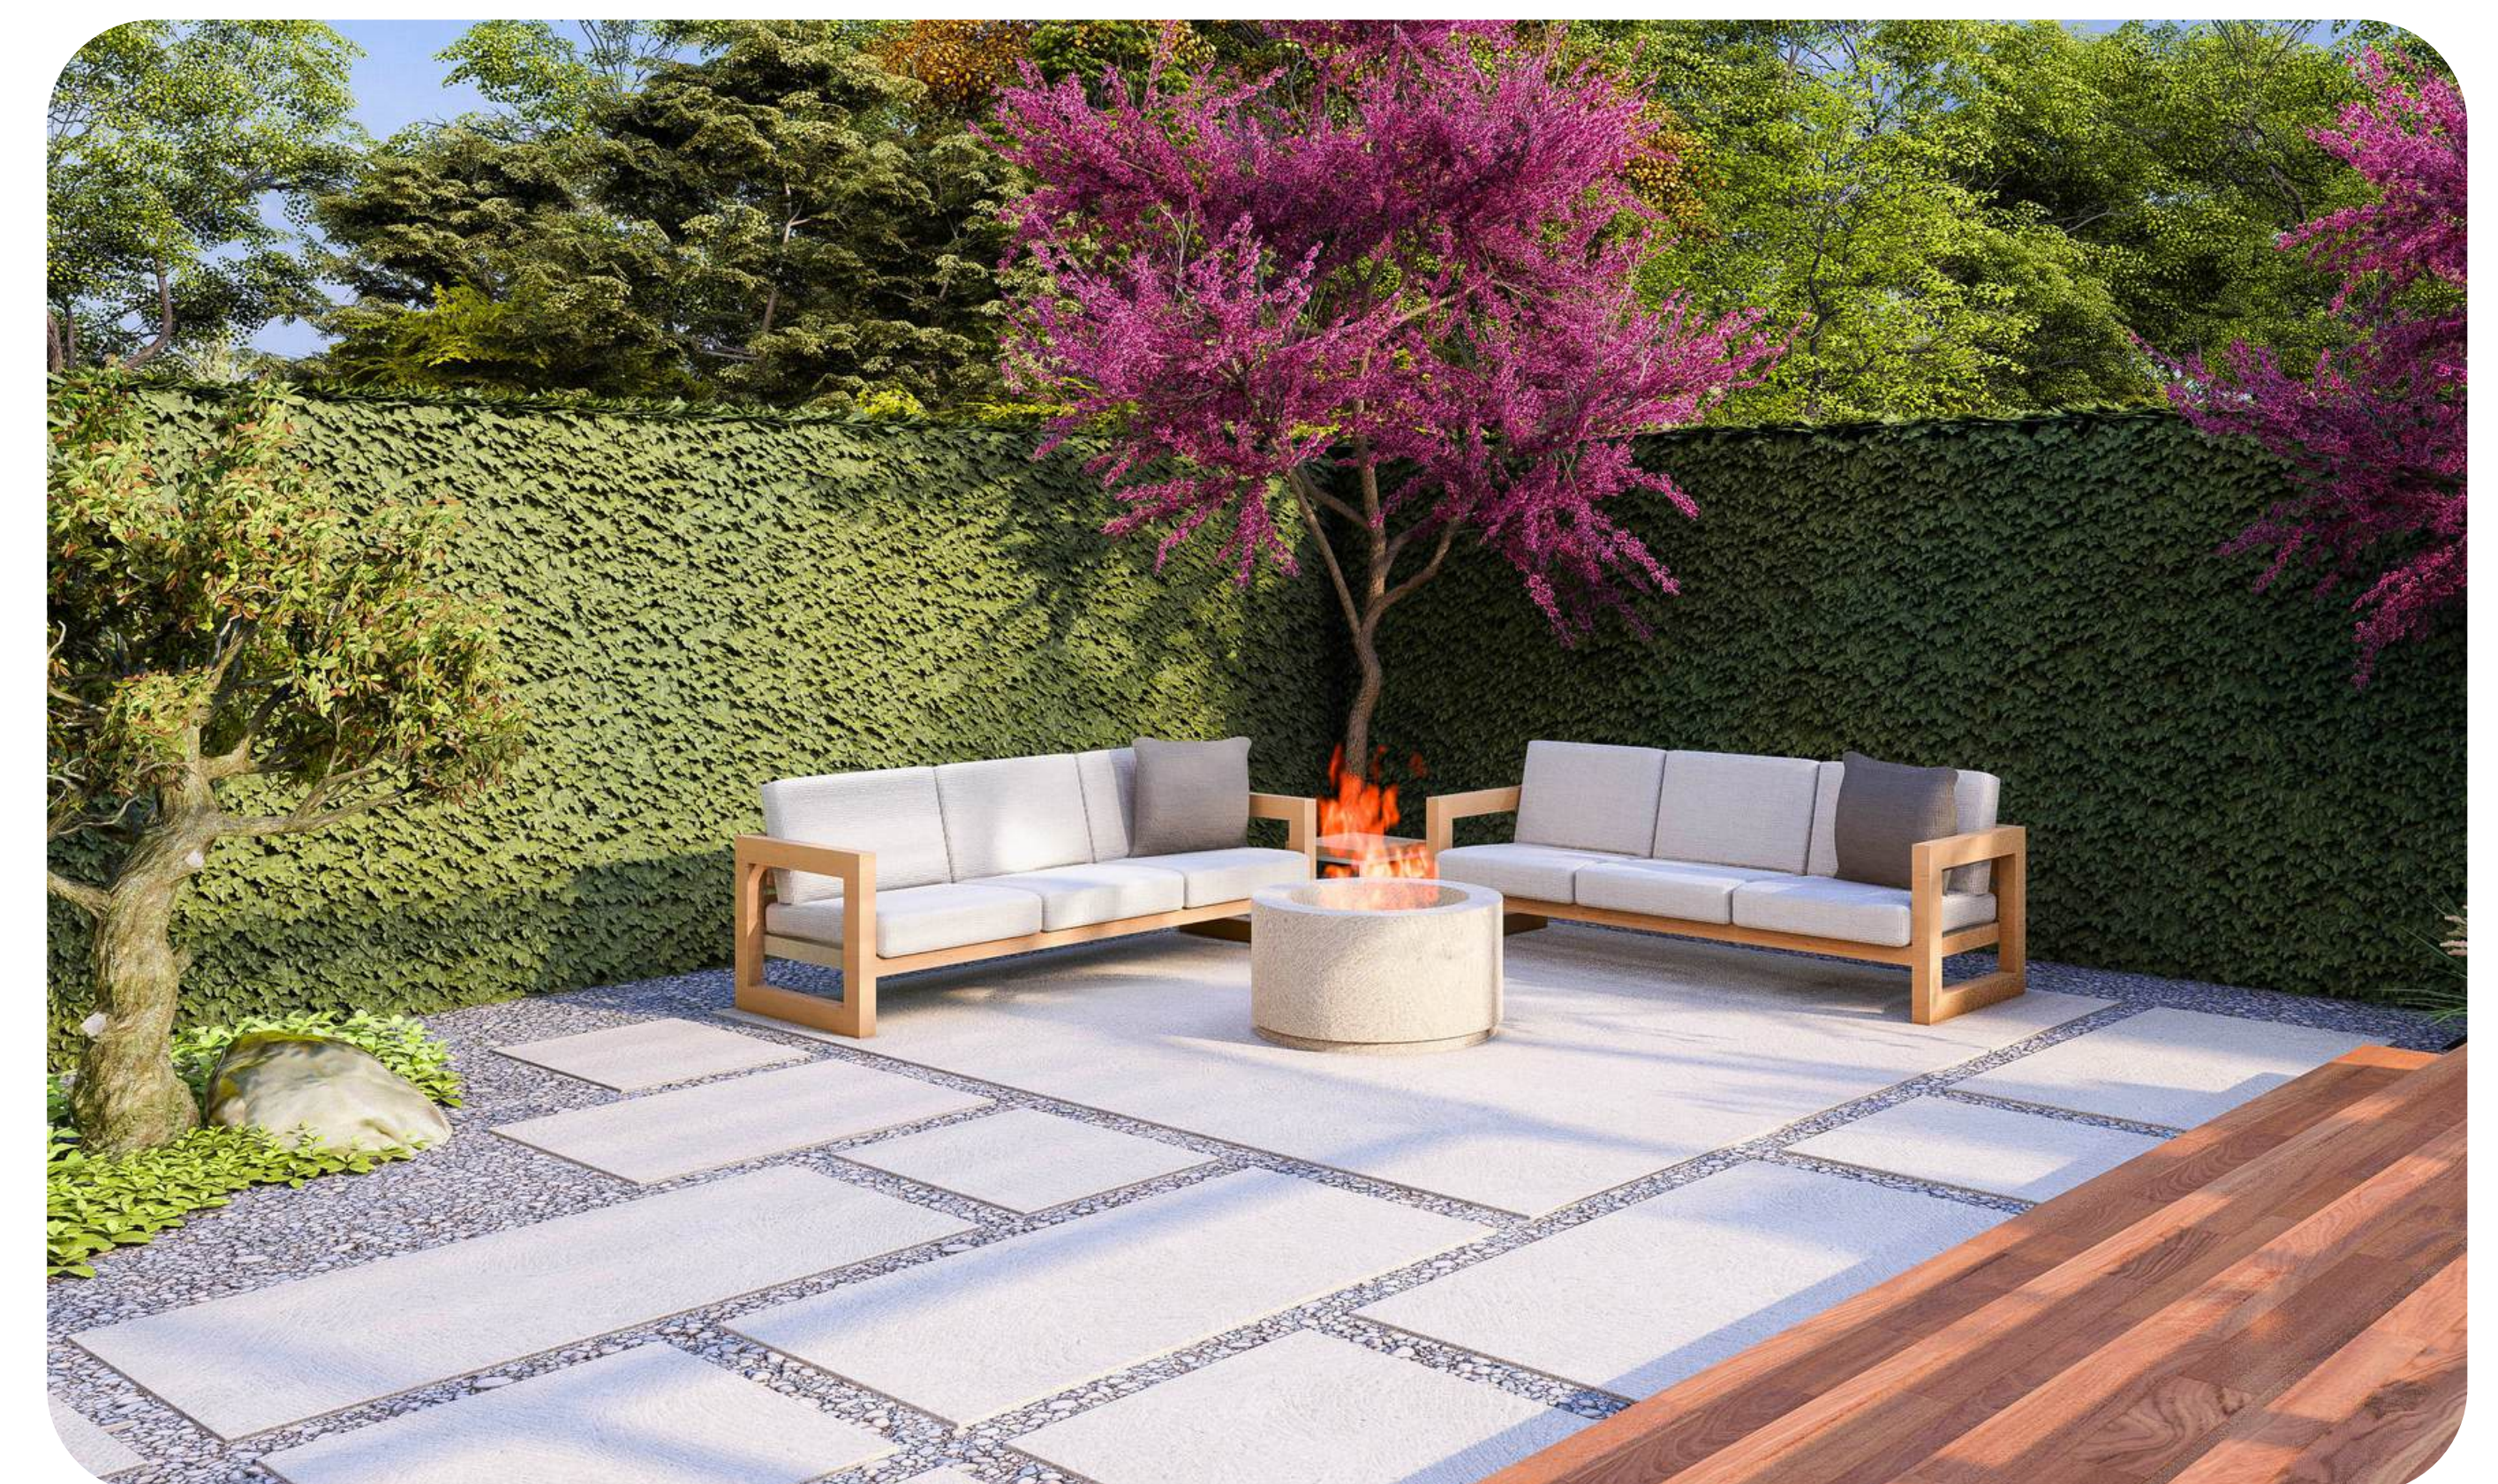

Package Deliverables - Realistic Video Walkthrough


Video animation of your design to better visualize the space, providing a clear sense of scale, layout, and flow before construction, helping you make confident decisions.



[Click Here to Watch the 3D Landscape Design Walkthrough](#)

FAQ *How many revisions are included? The Premium package includes 5 rounds, and the Luxe package includes 8 rounds. This ensures we have plenty of time to refine every detail until the design perfectly matches your vision.*

Add-On Deliverables - Planting Layout

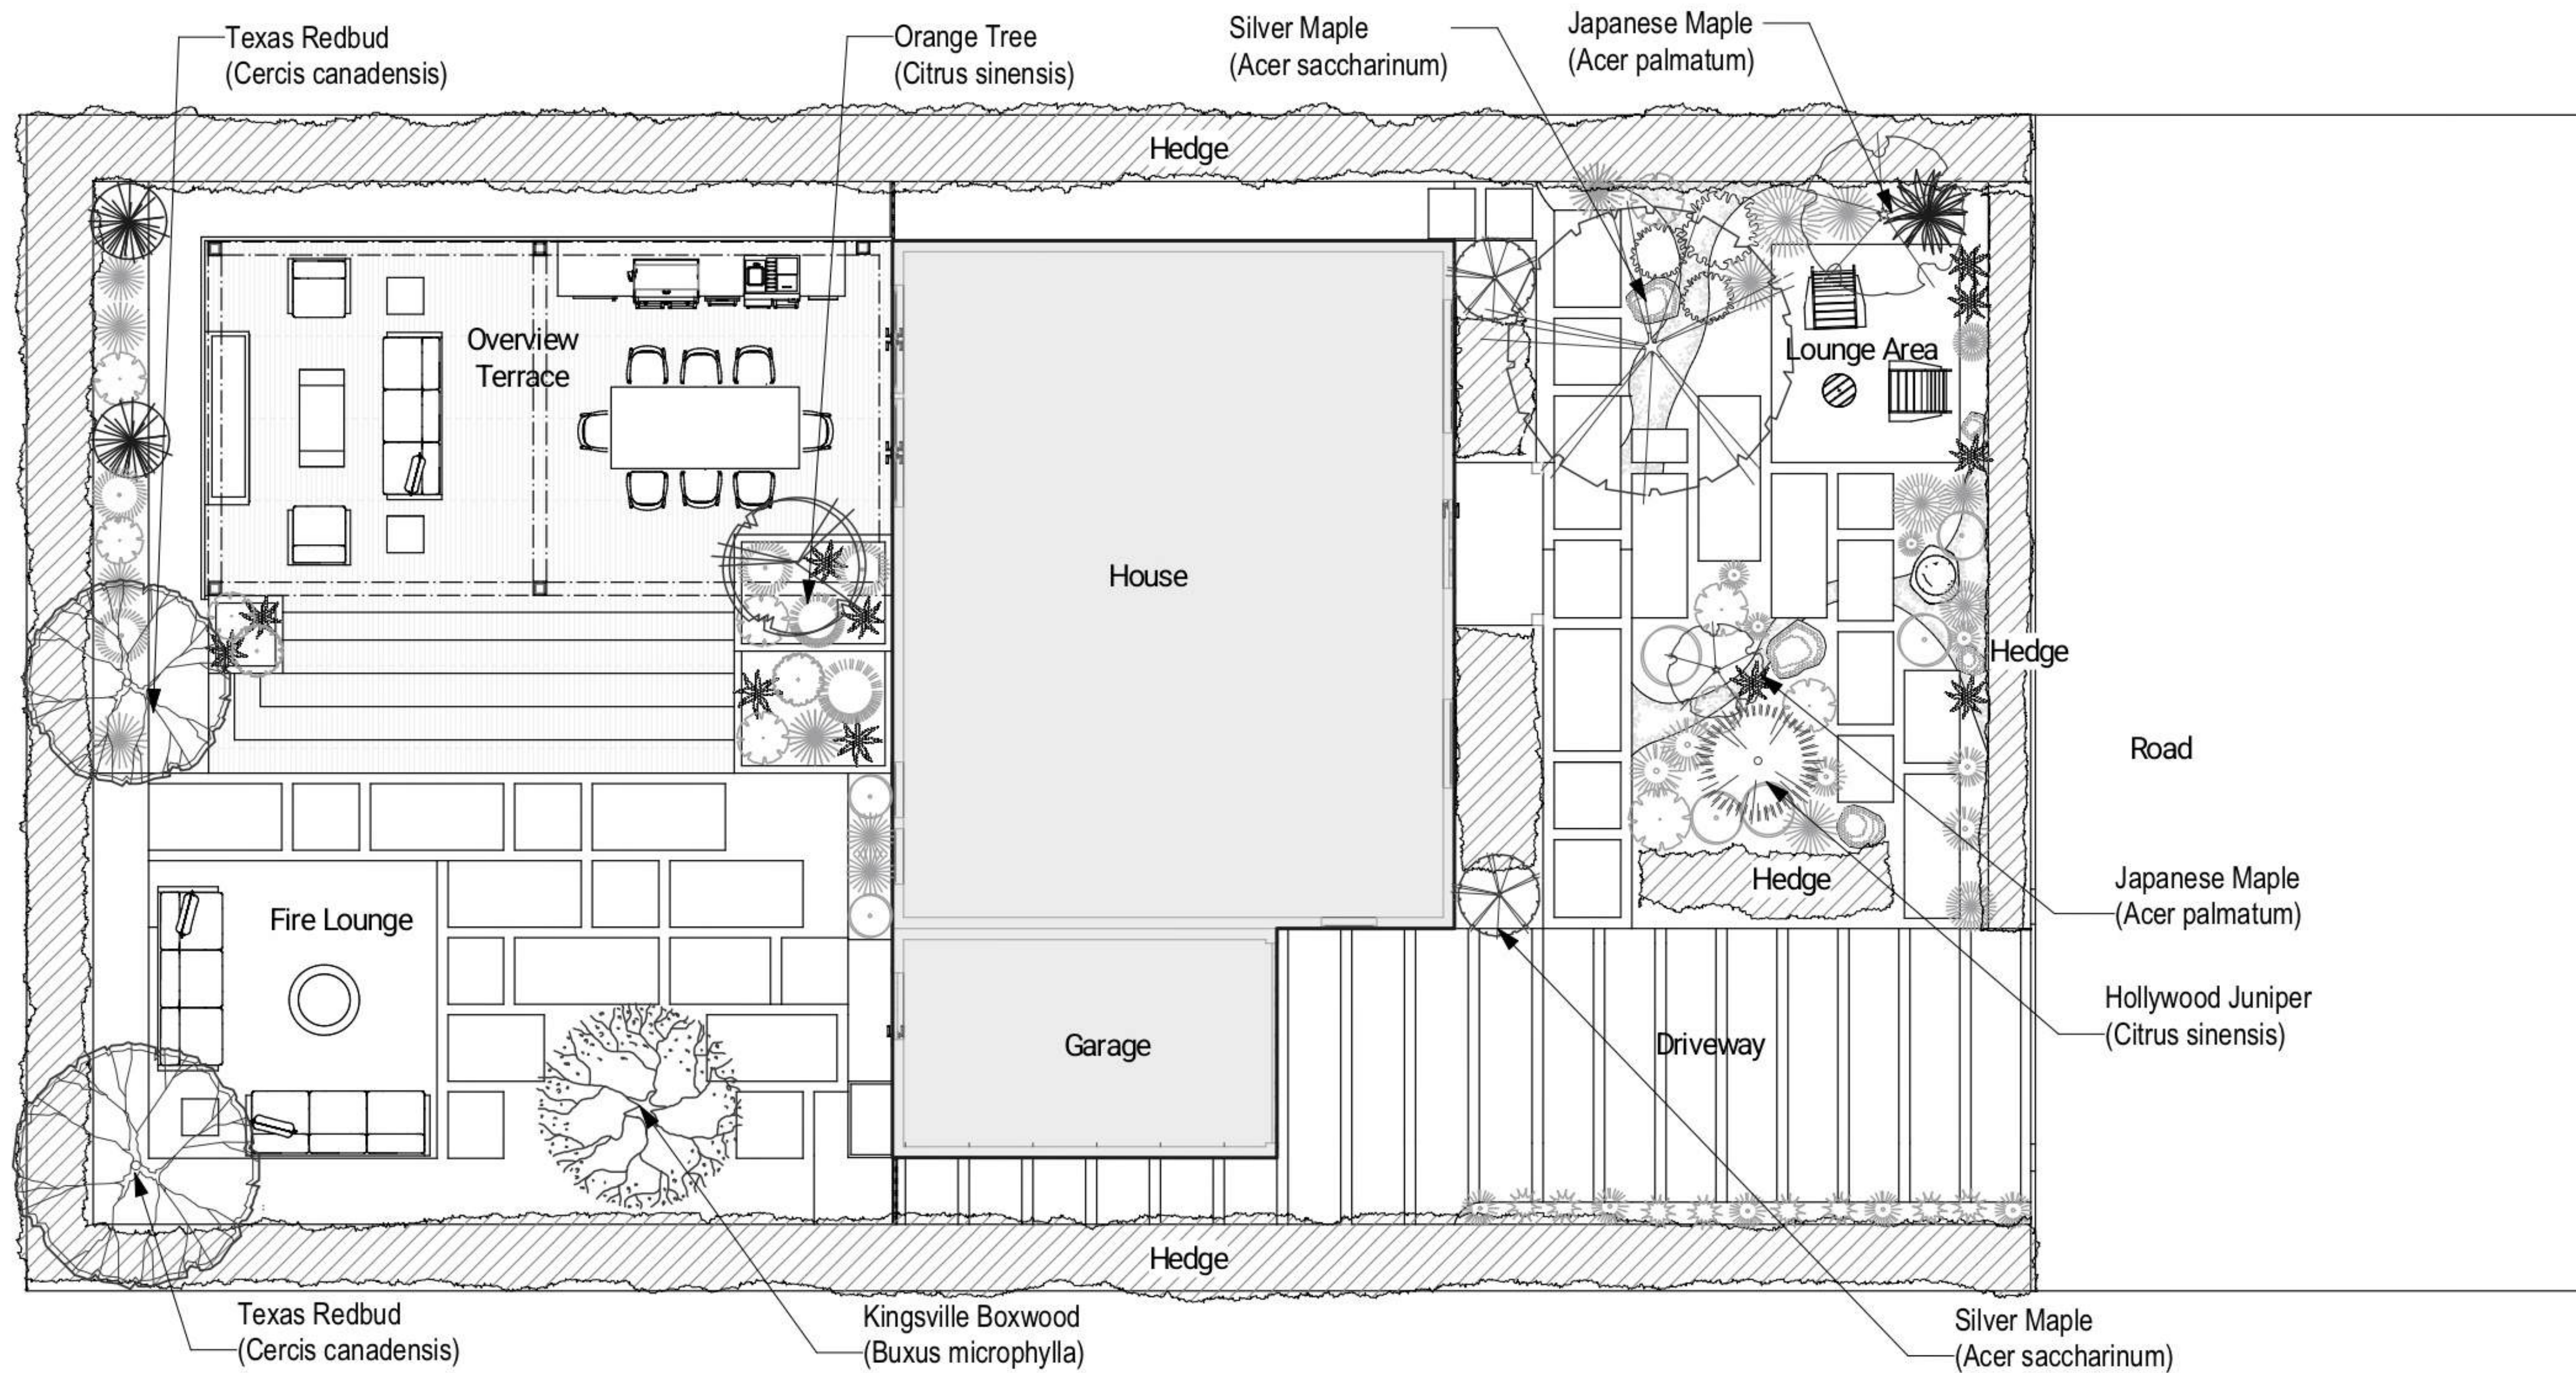
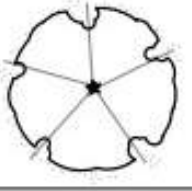
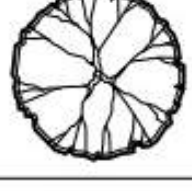
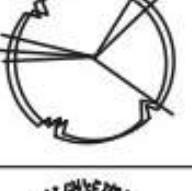
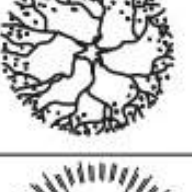
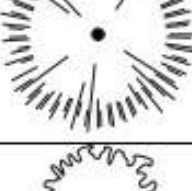
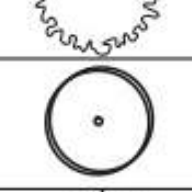
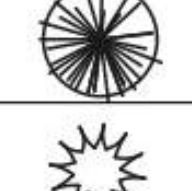
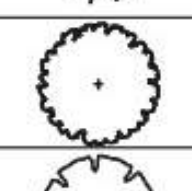
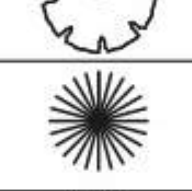
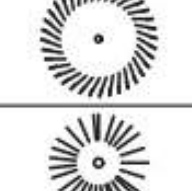
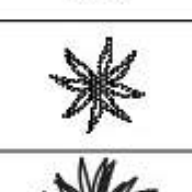
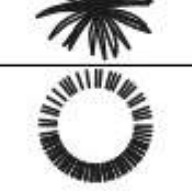
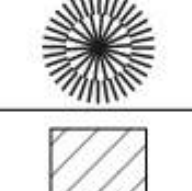
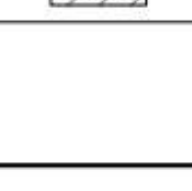
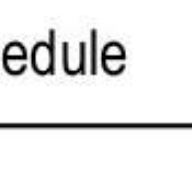



Planting Notes:

1. Planting layout is schematic only. Final planting locations and quantities are to be verified on site and approved by the client/installer.
2. The client/installer is responsible for the installation and maintenance of all plant material during/after construction.
3. All plant material shall be sourced from the same USDA climate zone as the project location, or one zone lower.
4. Plant selections may be adjusted creatively if a specific plant is not preferred or cannot be sourced from a local nursery.
5. All existing plants to be retained must be protected during installation and construction. Root zones shall not be used for storage of any kind.
6. Plant sizes and species are recommended to align with HOA standards where applicable or as provided by the client.

Title Planting Plan	Project Number L1-02124	Scale 1:100	Drawn By Mal	Date 2026-03-24
------------------------	----------------------------	----------------	-----------------	--------------------

Add-On Deliverables - Planting Layout

Symbol	Type	QTY	Common Name	Botanical Name	Size
	Trees	3	Silver Maple	<i>Acer saccharinum</i>	15-25 gal
	Trees	2	Japanese Maple	<i>Acer palmatum</i>	5-10 gal
	Trees	2	Texas Redbud	<i>Cercis canadensis var. texensis</i>	5-10 gal
	Trees	1	Orange Tree	<i>Citrus sinensis</i>	5-15 gal
	Shrubs	1	Kingsville Boxwood	<i>Buxus microphylla 'Kingsville'</i>	1-3 gal
	Shrubs	1	Hollywood Juniper	<i>Juniperus chinensis 'Torulosa'</i>	5-7 gal
	Shrubs	3	Chinese Juniper	<i>Juniperus chinensis</i>	3-5 gal
	Shrubs	7	Boxwood (general)	<i>Buxus sempervirens</i>	2-3 gal
	Shrubs	2	Eagleston Holly	<i>Ilex x attenuata 'Eagleston'</i>	3-5 gal
	Shrubs	8	French Lavender	<i>Lavandula spp.</i>	1 gal
	Shrubs	2	Woodland Sage (Purple)	<i>Salvia nemorosa</i>	1 gal
	Shrubs	10	White/Blue Geranium	<i>Pelargonium spp.</i>	1 gal
	Grasses	14	Spiny Mat Rush	<i>Lomandra longifolia</i>	1 gal
	Grasses	4	Big Blue Lilyturf	<i>Liriope muscari</i>	1 gal
	Grasses	14	Mondo Grass	<i>Ophiopogon japonicus</i>	1 gal
	Grasses	12	Blue Fescue	<i>Festuca glauca</i>	1 gal
	Grasses	1	Eulalia Grass	<i>Miscanthus sinensis</i>	2 gal
	Succulents	2	Blue Chalk Sticks	<i>Senecio serpens</i>	1 gal
	Succulents	5	Texas Sotol	<i>Dasyilirion texanum</i>	2 gal
	Hedge Plant	TBD	Common Privet Hedge	<i>Ligustrum vulgare</i>	3-5 gal



Title
Planting Schedule

Project Number
L1-02124


Scale
1:100




Drawn By
Mal

Date
2026-03-24

Add-On Deliverables - Lighting Layout

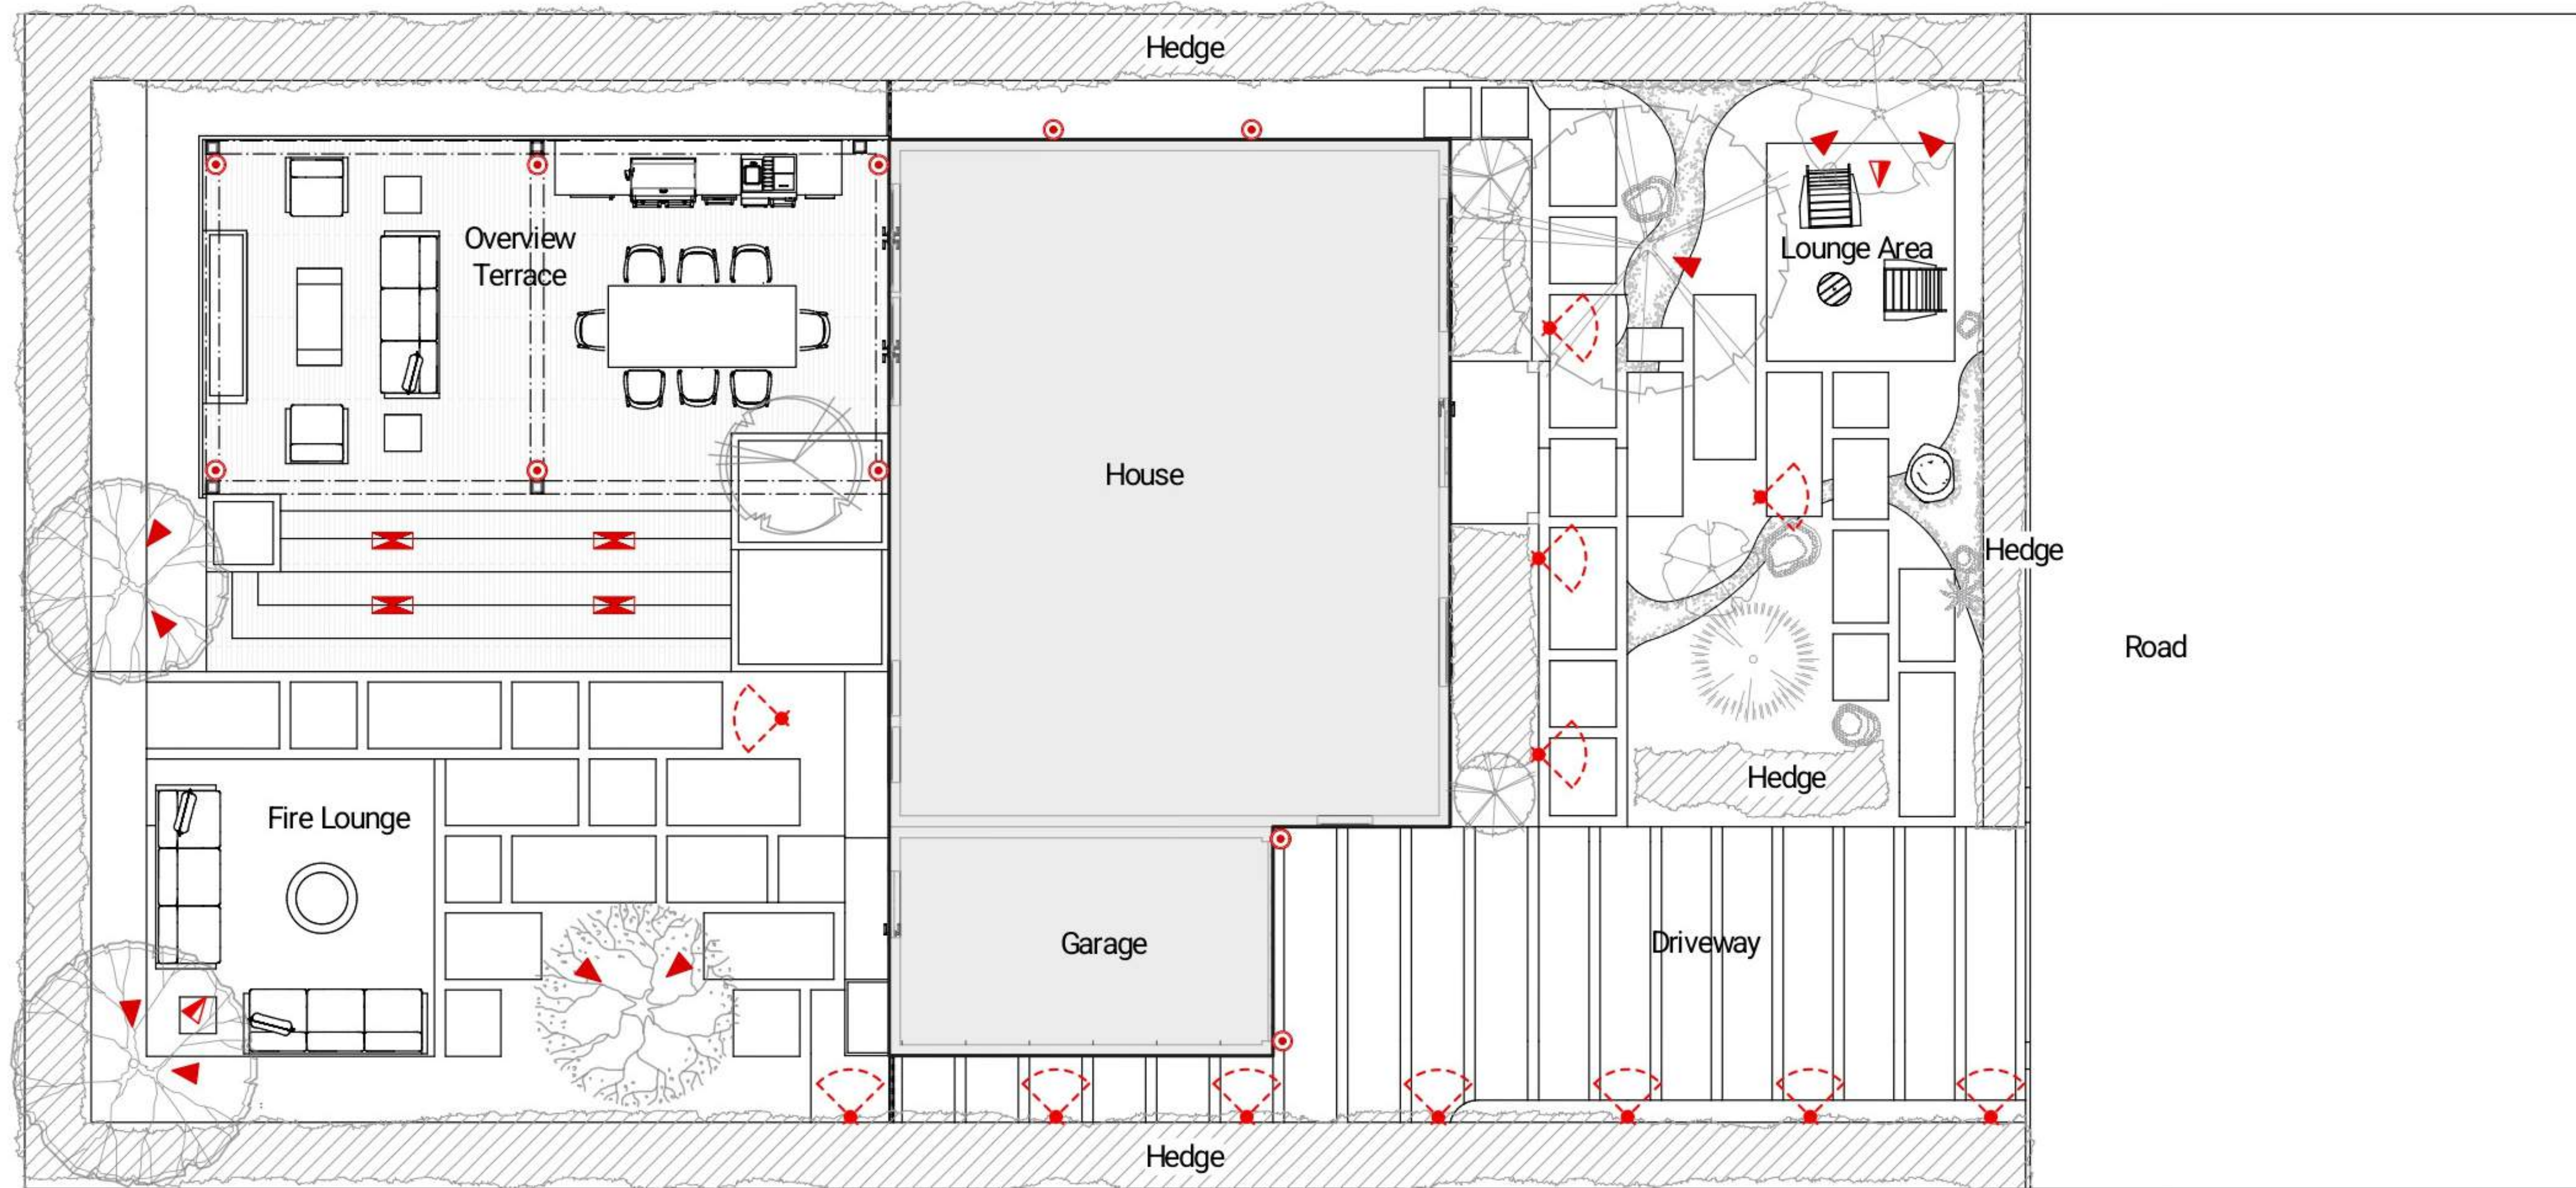

Symbol	Quantity	Switching	Description
▲	9	B	Up Light
▲	2	B	Downlight
○	12	A	Pathlight
⊞	4	A	Step light
⊙	10	D	Sconces

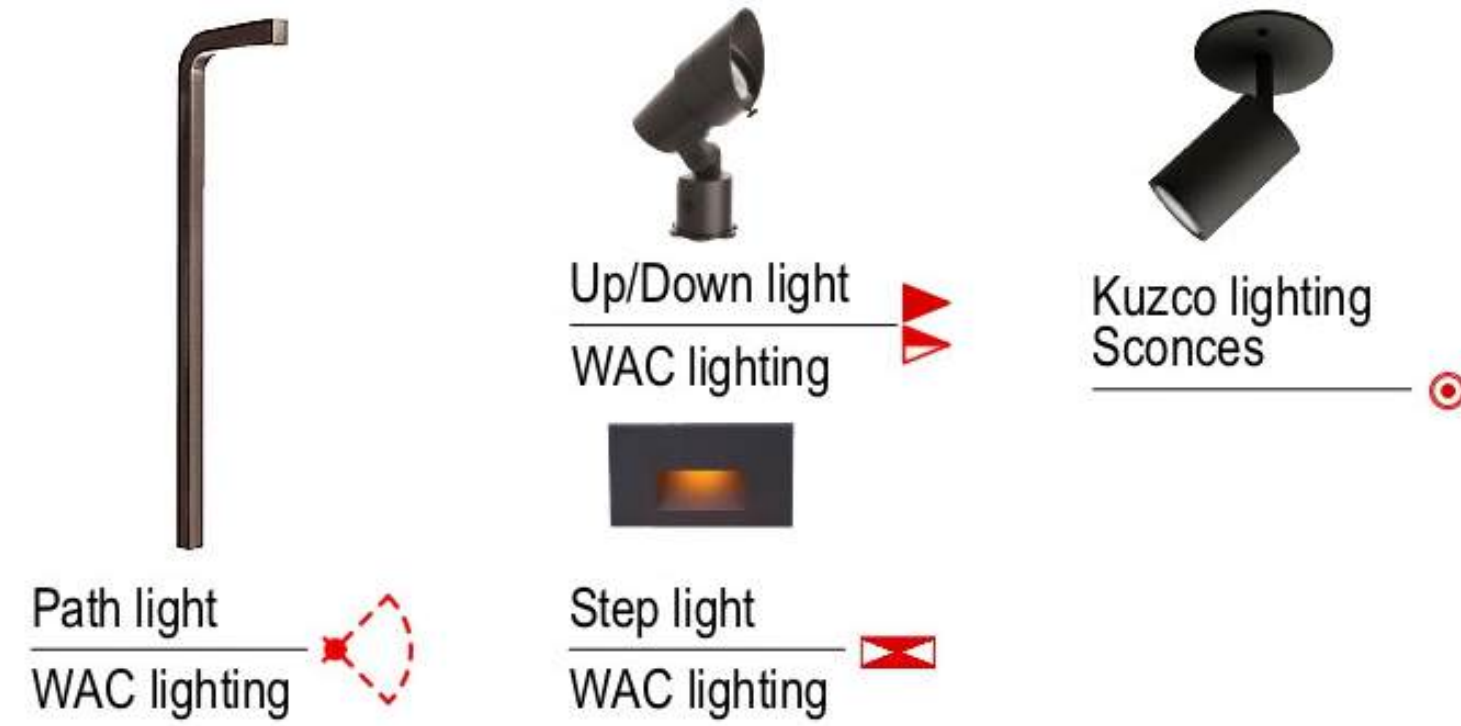

Light Switch Schedule

- A. Wayfinding, Path & Step Lights: Automatic from dusk to midnight with manual override.
- B. Entertainment & Landscape Features: Manual switch.
- C. Water Features: Manual switch.
- D. Building Sconces & Architectural Downlights: Manual switch.


Lighting Notes:

1. Fixture layout is schematic only. Final light locations to be verified on site and approved by the client/installer.
2. Images shown are not a true indication of color.
3. All installations to be performed by the responsible party.

Title
Lighting Plan

Project Number
L1-02124

Scale
1:100

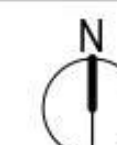


Drawn By
Mal

Date
2026-03-24

Add-On Deliverables - **Lighting Layout** | Nighttime Renderings



Add-On Deliverables - Material Pallet

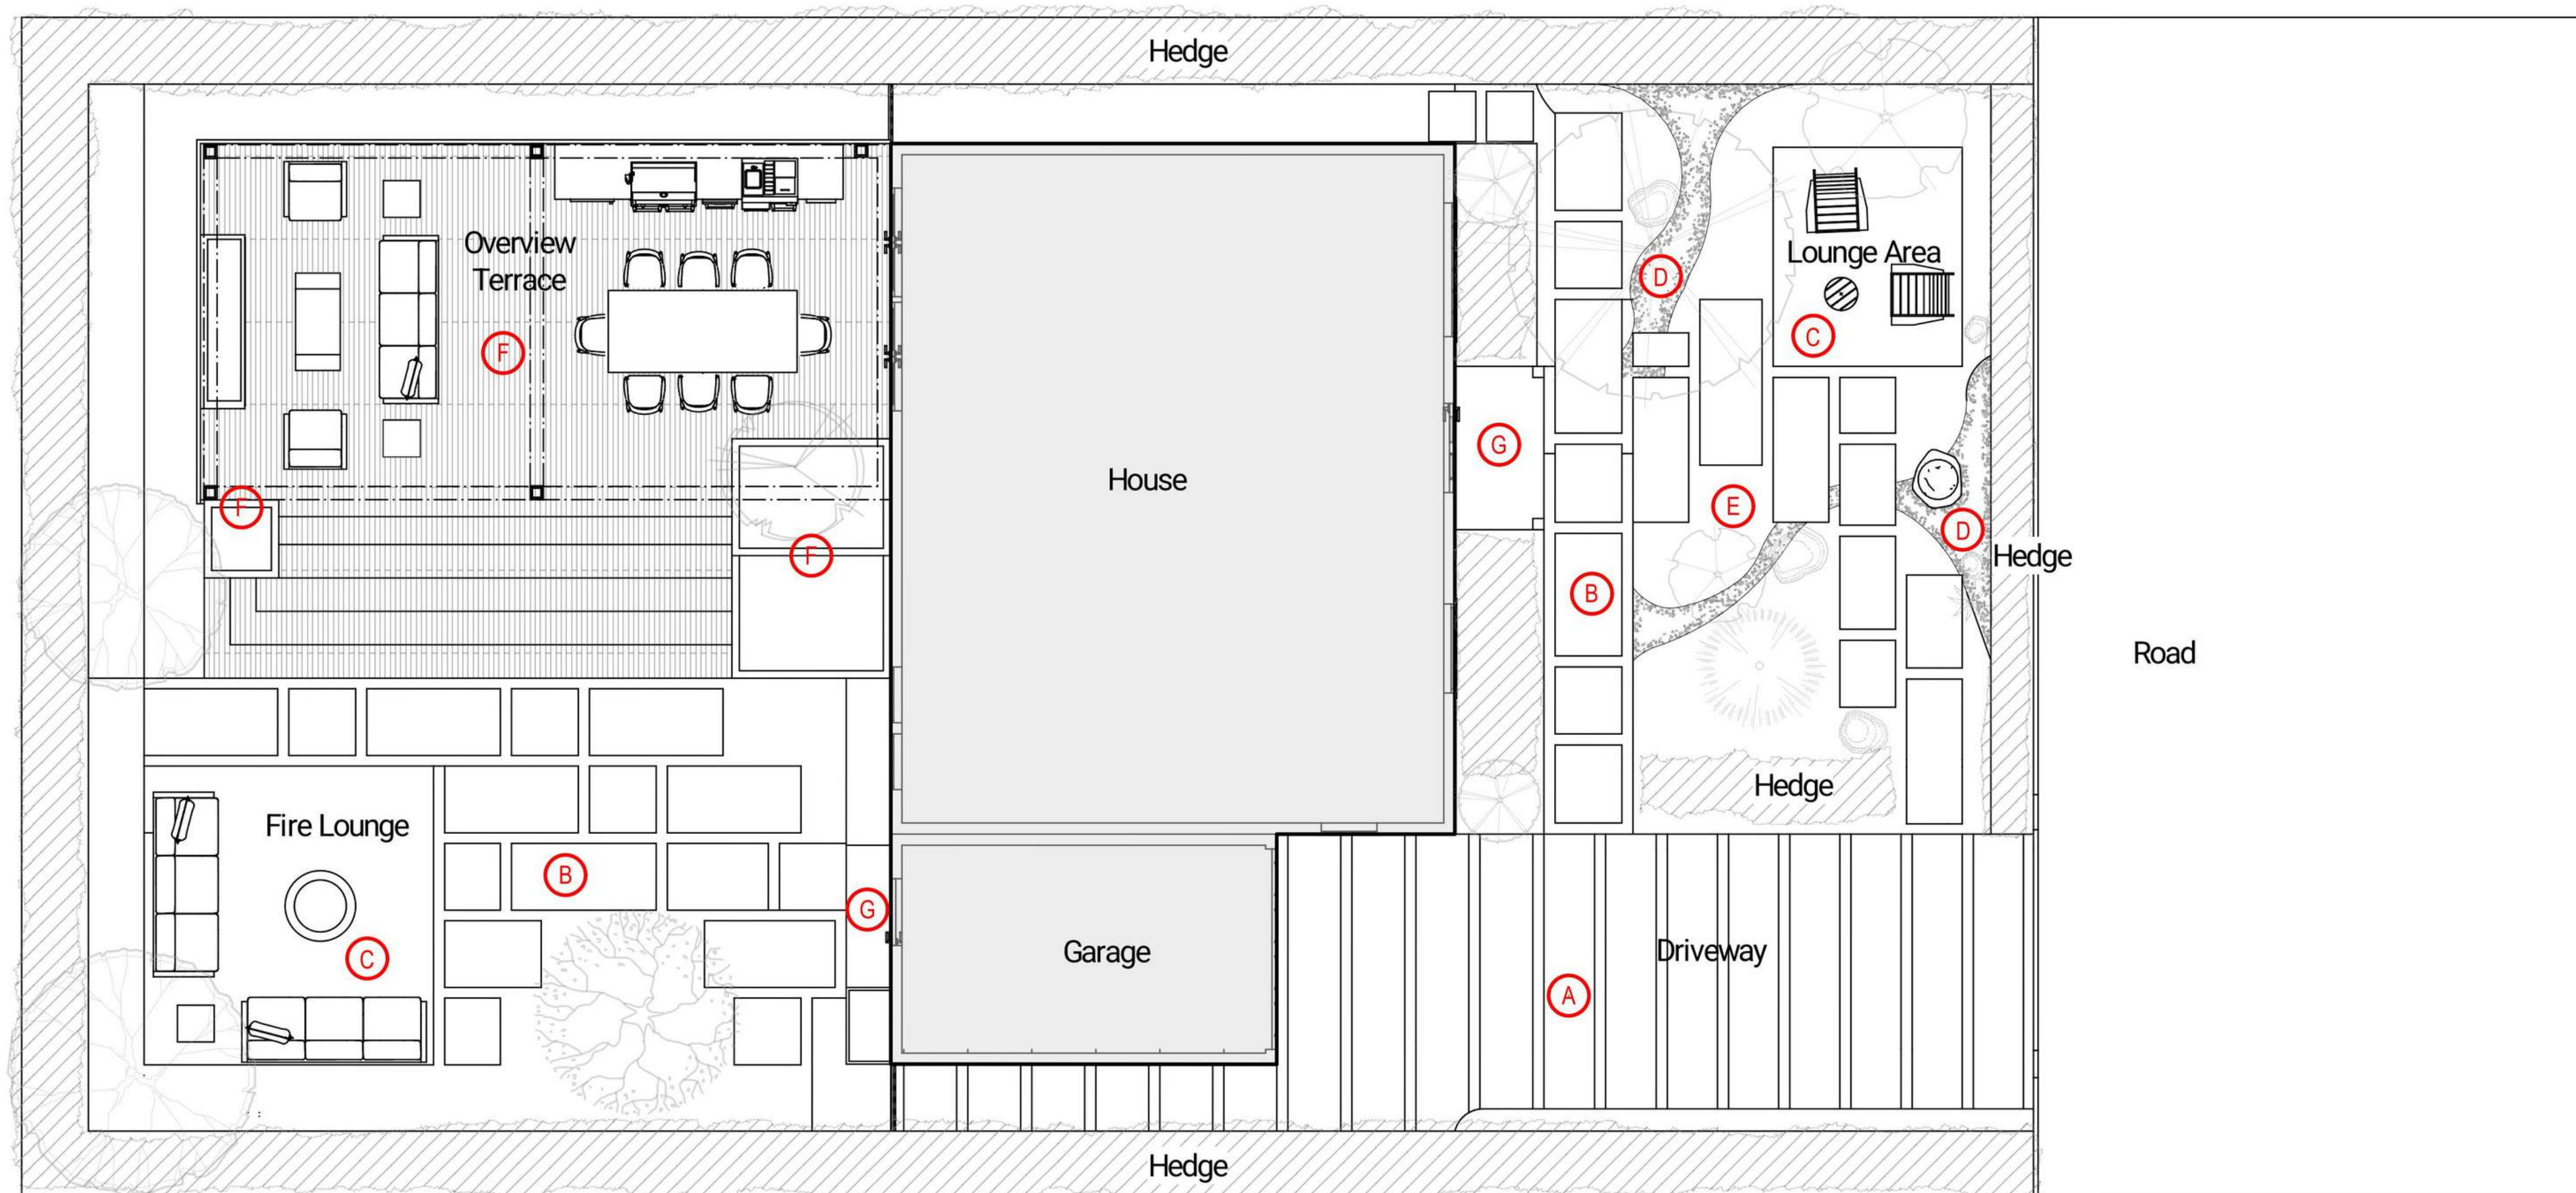

A. Concrete Plank Pavers 1

12'-4" x 2'-3" custom cast-in-place concrete plank pavers, Limestone Beige color, broom-swept textured finish, installed on reinforced concrete base, 6" wide recessed joints with pea stone infill to facilitate surface drainage.

B. Concrete Plank Pavers 2

Custom cast-in-place concrete plank pavers, Limestone Beige color, broom-swept textured finish, 6" wide recessed joints with pea stone infill to facilitate surface drainage.

C. Concrete Slab

Custom cast-in-place concrete slab, Limestone Beige color, broom-swept textured finish.

D. Natural River Pebbles

Natural river pebbles and cobbles, 1" to 6" diameter, multi-color grey and tan mix, smooth water-worn finish, strategically placed to form a naturalistic dry creek bed; installed over geotextile filter fabric to facilitate efficient surface drainage.

E. Grey Pea Stone

Weathered grey pea stone, Charcoal and Slate Grey mix, natural matte finish with softened edges 2" thick top layer installed over a 3" sub-layer of organic compost mulch and native planting soil to support vigorous plant growth and maintain moisture retention.

F. IPE Decking

1" x 6" Ipe hardwood decking and custom built-in planters, natural finish with UV-resistant oil, installed with hidden fasteners, including matching Ipe stair treads and fascia boards for a consistent wood grain across all deck levels.

G. Concrete Steps

Custom cast-in-place concrete entry threshold and steps, Cool Grey color with integral pigment, light broom-swept textured finish, installed on reinforced concrete base to provide a seamless transition to the home entrance.

Material Notes:

1. Material plan is for design intent and guidance only. Final material selection, finish, and source company to be verified and approved by the client and installer.
2. All construction and application methods to be determined by the installer and to be performed by the responsible party.

Title
Material Plan

Project Number
L1-02124

Scale
1:100



Drawn By
Mal

Date
2026-03-24



Package Deliverables - **Frequently Asked Questions**

How many 3D renderings will I receive? You'll receive 20-30 high-resolution 3D renderings from multiple angles, along with a walkthrough video to help visualize the design.

Is the side yard included in the design? Yes. Both our Premium and Luxe packages include side yard design to ensure your entire property feels cohesive and functional.

My property has HOA restrictions. Can you still create a design? Yes. The design can be prepared to align with the HOA rules once those requirements are provided.

Can I build the design from these drawings? Yes. We provide contractor-ready plans with layouts and material specifications so builders can quote and install the project.

Scape **id**

The Streamlined Path to Your Perfect Outdoor Space.

The right design transforms a yard into a sanctuary, where beauty, functionality, and comfort come together to create a space you'll truly enjoy.

[Explore Design Packages](#)

[Book a Free Consultation Call](#)

 houzz  Trustpilot  fiverr.

Top-Rated Online Landscape Design Service.
2,000+ Projects Completed with Outstanding Client Feedback.